


GOK TUCHOMIE

I piętro

Tuchomie, działka nr 322
~~X~~ proponowane ściany do wyburzenia

strop drewniany

Piętro

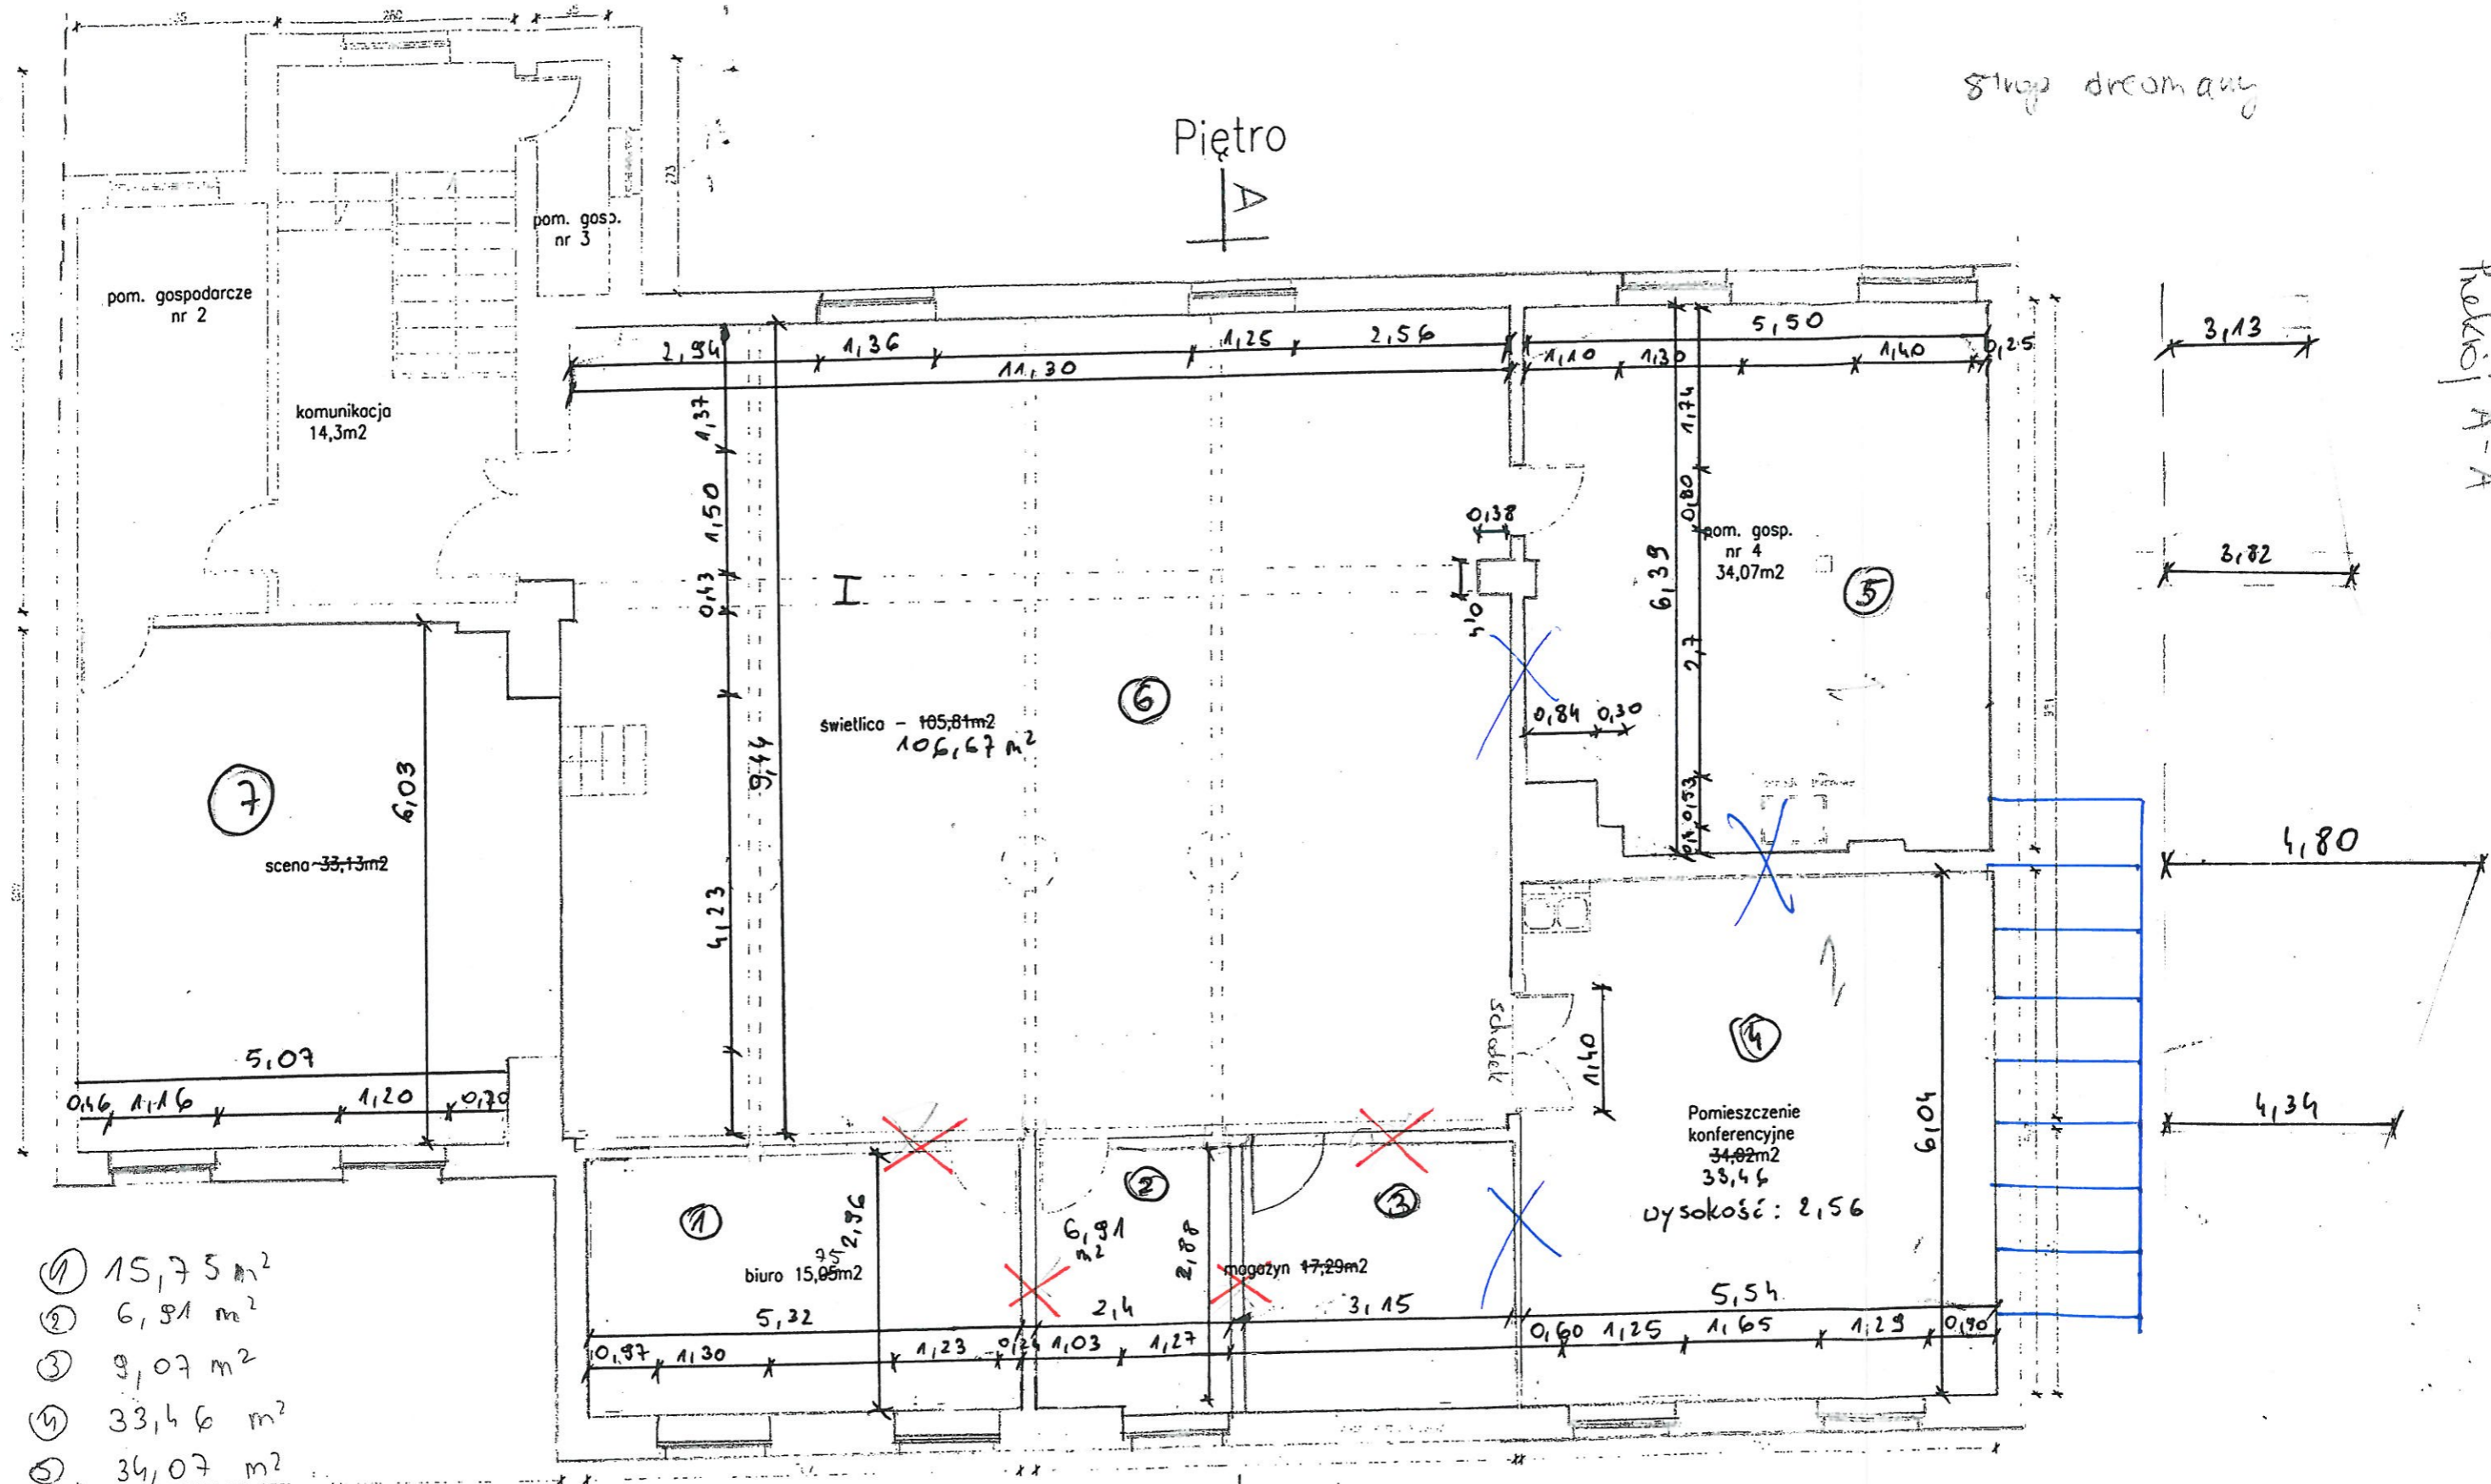

Rzeki A-A

- ① 15,75 m²
- ② 6,91 m²
- ③ 9,07 m²
- ④ 33,46 m²
- ⑤ 34,07 m²
- ⑥ 106,62 m²
- ⑦ 30,57 m²

razem 236,50 m²

A

